


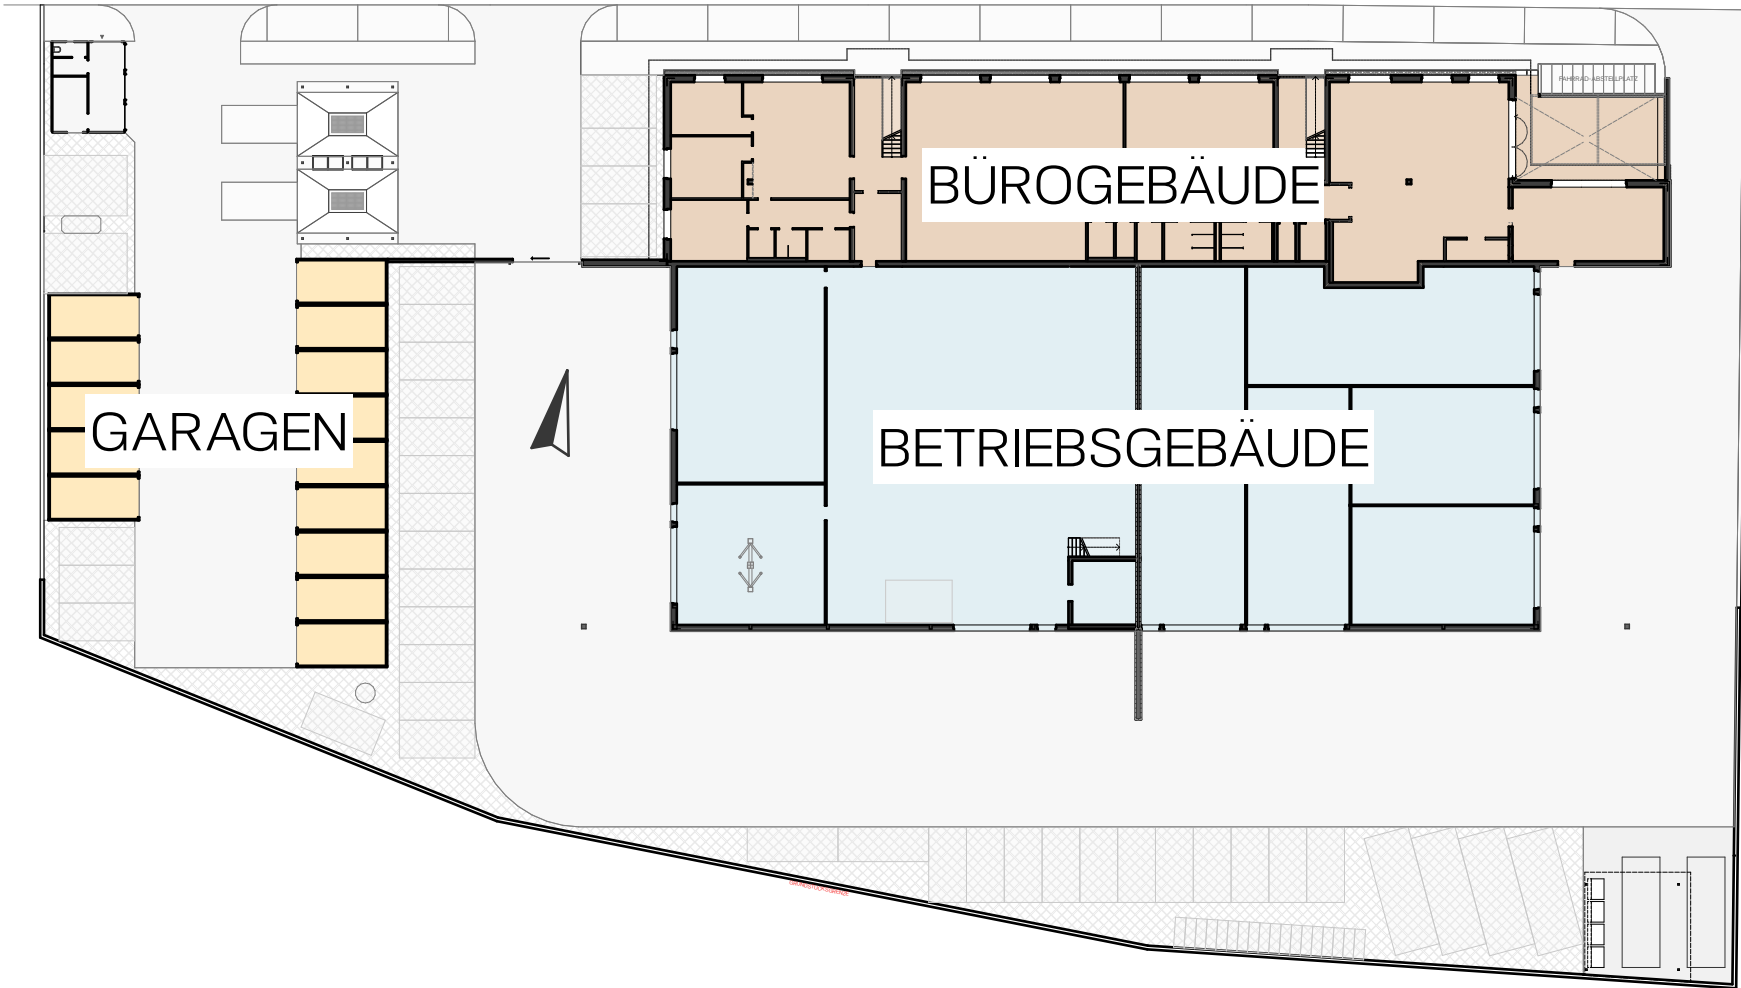

LAGEPLAN M=1:500

